



S-180 PUMPER MODEL 2107

AVAILABLE FOR IMMEDIATE DELIVERY



Chassis

- Spartan MetroStar LFD 10" Raised Roof
- Seating Capacity: 6
- Cummins ISL 450 HP
- Allison 3000 EVS Transmission
- Extreme Duty Interior
- Occupant Advanced Protection System
- Front: 20,000 lbs. Rear: 27,000 lbs.
- 21" Front Bumper Extension
- 177.5" Wheelbase

Pump and Plumbing





- Hale DSD 1500 GPM Pump
- FRC InControl 400 Pressure Governor
- 750 Gallon Tank Capacity
- (1) 2.5" Left Side Auxiliary Inlet
- (1) 2.5" Right Side Auxiliary Inlet
- (1) 2.5" Left Side Discharge
- (1) 2.5" Right Side Discharge
- (1) 3" Right Side Discharge
- (1) 2.5" Right Rear Discharge
- (1) 3" Deck Gun Discharge
- (2) 1.75" Crosslays & (1) 2.5" Crosslay
- Front Bumper Discharge
- (1) 2" Tank Fill

Body

- 156" Formed Aluminum Body
- Vibra-Torque Body Mounting System
- ROM Roll-up Doors
- Full Height w/ Split Depth Compartments/ Ladders Right
- Left Side Overwheel Roll Out Drawer
- Right Side Overwheel SCBA Storage
- Multi-Tone Compartment Finish
- LED Compartment Lighting
- Whelen LED Lighting Package
- Whelen PCP2 Side Scene Lights
- Harrison 6kw Hydraulic Generator



Compartment	Volume (Cubic Feet)
L1	40.896
L2	48.088
L3	50.645
R1	29.392
R2	27.369
R3	36.401
B1	31.162
Hose Bed Area	75.185

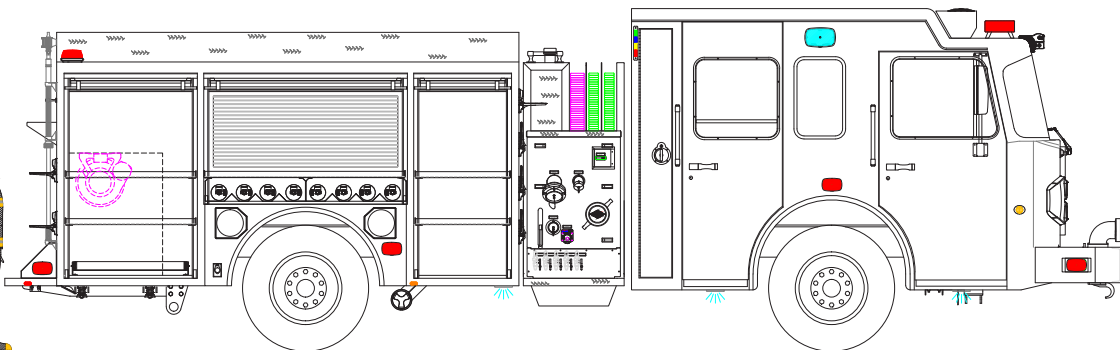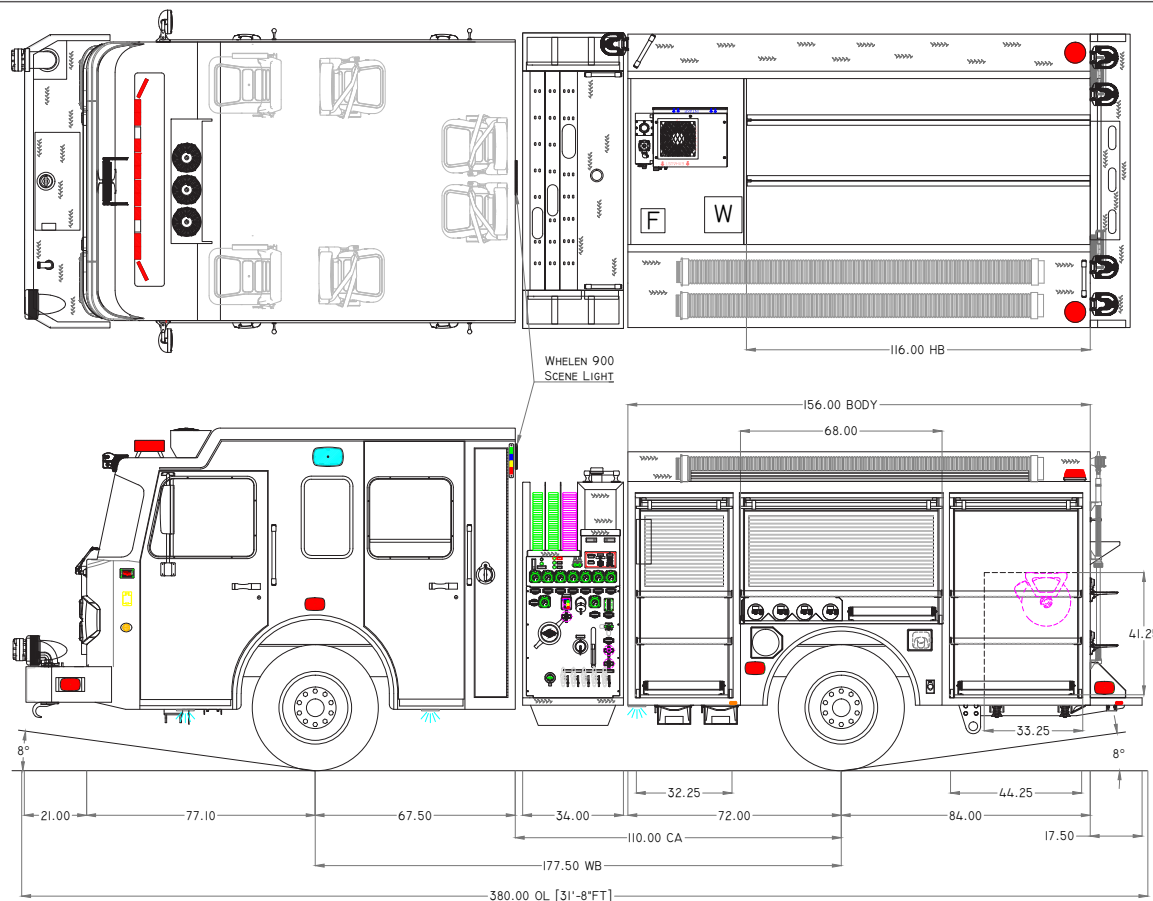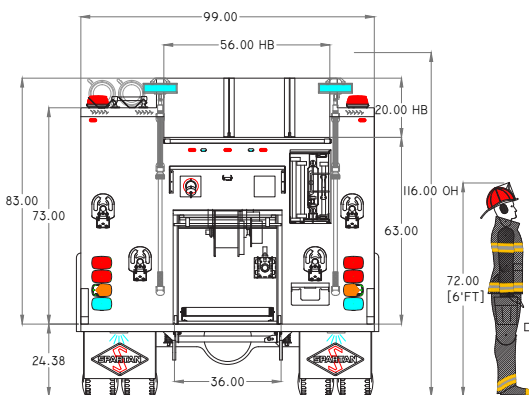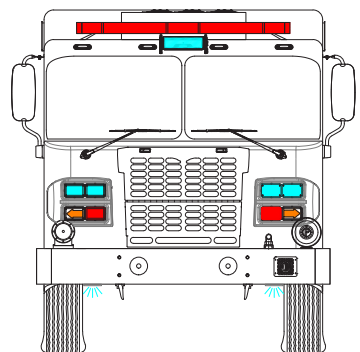

CHASSIS: SPARTAN METRO STAR LFD 10" RR

ENGINE: CUMMINS ISL 450 HP

TRANSMISSION: ALLISON 3000 EVS

AXLES: F 20,000 LB / R 27,000 LB

MODEL: 2107

WATER/FOAM: 750 GALLONS / 20 GALLONS

PUMP: HALE DSD 1500 GPM

FOAM SYSTEM: N/A

GENERATOR: HARRISON 6.0 KW

DOOR FRAMED OPENINGS

COMPARTMENT	DOOR FRAMED OPENING
L1	32.25-W x 68.0-H
L2	68.0-W x 43.0-H
L3	44.25-W x 68.0-H
R1	32.25-W x 68.0-H
R2	68.0-W x 43.0-H
R3	44.25-W x 68.0-H
B1	36.0-W x 37.25-H

SPECIAL NOTES:

LADDER PACKAGE

- (1) Duo-Safety 24 FT.-2 SEC. 900A
- (1) Duo-Safety 14 FT. ROOF. 775A
- (1) Duo-Safety 10 FT. ATTIC. 585A

STORAGE FOR

- (3) PIKE POLES WITH STANDARD HOOK
- (1) ARSON TRASH HOOK, UP TO 10FT LONG

CUSTOMER

THIS DRAWING IS A CLOSE APPROXIMATION OF YOUR FIRE APPARATUS. IN ALL CASES WHERE THE DRAWING AND THE WRITTEN SPECIFICATION DIFFER, THE SPECIFICATION SHALL PREVAIL. PLEASE WORK WITH YOUR DEALER TO ASSURE THAT THE WRITTEN SPECIFICATION REPRESENTS WHAT YOU WANT IN YOUR FINISHED PRODUCT. SPARTAN EMERGENCY RESPONSE BUILDS TO THE WRITTEN SPECIFICATION, NOT THE DRAWING TO ASSURE THAT YOUR NEEDS ARE MET.

PROPRIETARY AND CONFIDENTIAL

THE INFORMATION CONTAINED IN THIS DRAWING IS THE SOLE PROPERTY OF SPARTAN EMERGENCY RESPONSE. ANY REPRODUCTION IN PART OR AS A WHOLE WITHOUT THE WRITTEN PERMISSION OF SPARTAN EMERGENCY RESPONSE IS PROHIBITED. SPARTAN MOTORS USA, INC. D/B/A SPARTAN EMERGENCY RESPONSE.

REV	DATE	DESCRIPTION	NAME
1	5/11/17	CHANGES FROM MARKUP	W.C.
0	03/24/16	INITIAL PROPOSAL	M.G.H.

SCALE: NOT TO SCALE

CUSTOMER:

TRUCK NUMBER: DEALER:

MODEL 2107-04

