

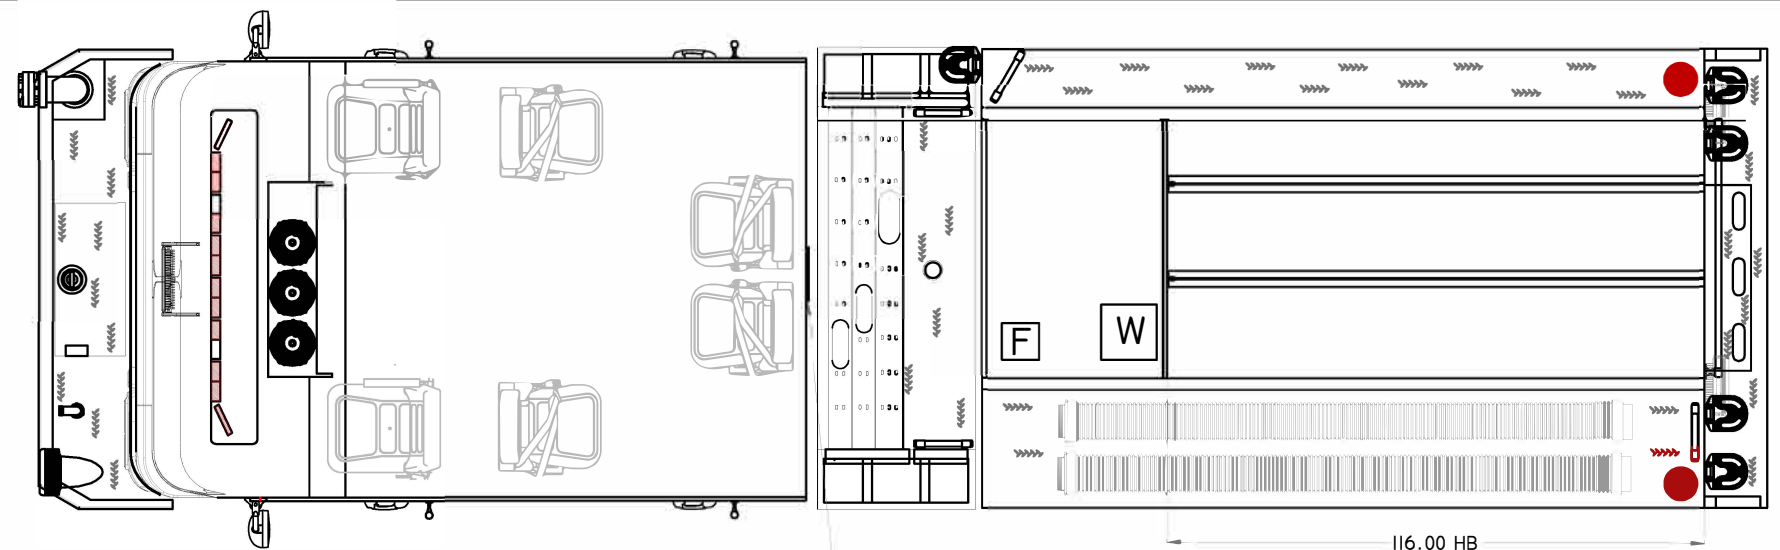
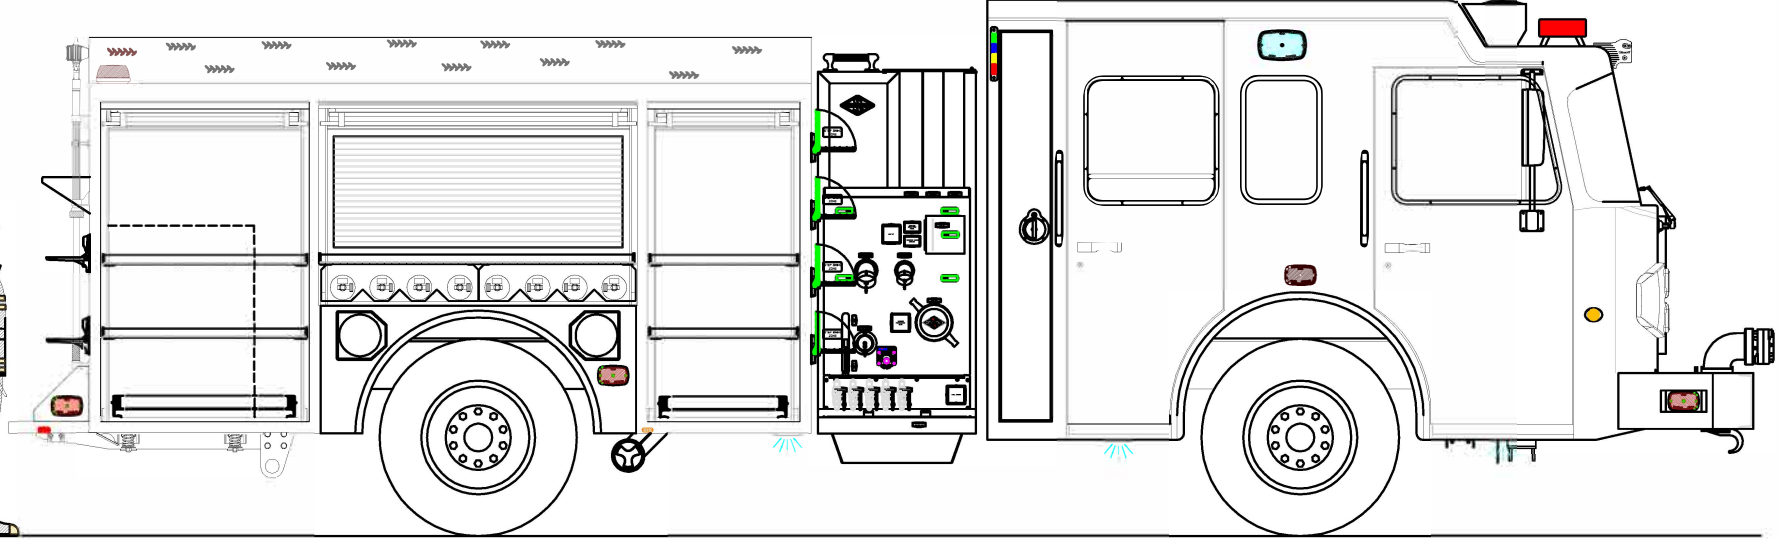
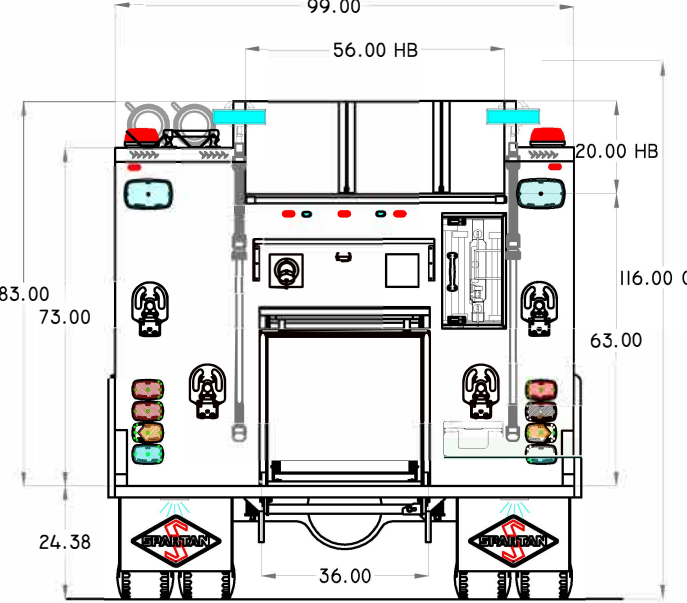
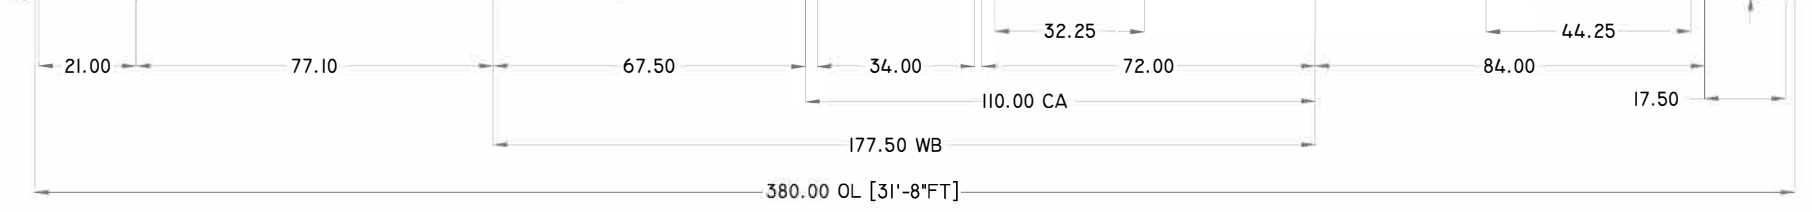
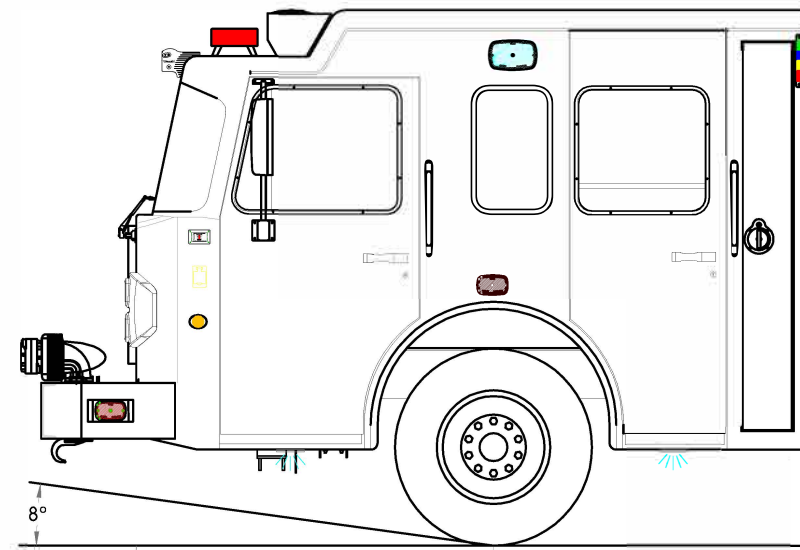


Compartment	Volume (Cubic Feet)
L1	40.896
L2	48.088
L3	50.645
R1	29.392
R2	27.369
R3	36.401
B1	31.162
Hose Bed Area	75.185

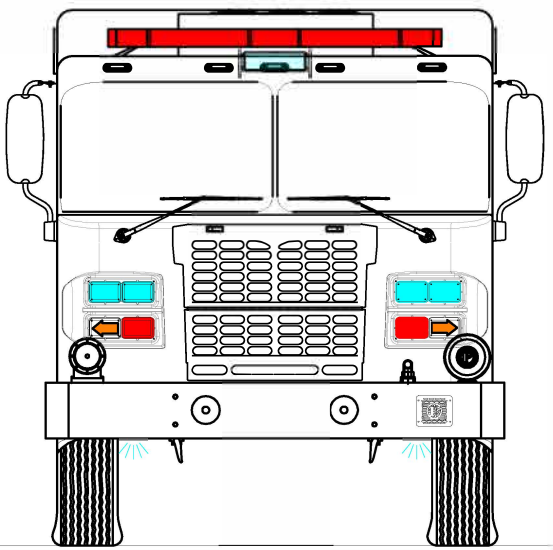

WHELEN 900
SCENE LIGHT

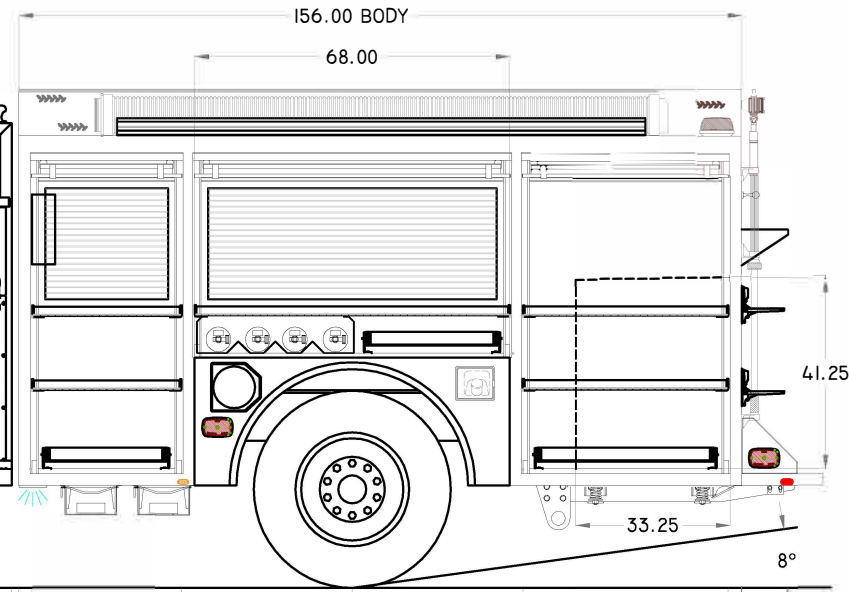

CHASSIS: SPARTAN METRO STAR LFD 10" RR
 ENGINE: CUMMINS L9 450 HP
 TRANSMISSION: ALLISON 3000 EVS
 AXLES: F 20,000 LB / R 27,000 LB
 MODEL: 2107
 WATER/FOAM: 750 GALLONS / 20 GALLONS
 PUMP: HALE DSD 1500 GPM
 FOAM SYSTEM: N/A
 GENERATOR: N/A

DOOR FRAMED OPENINGS	
COMPARTMENT	DOOR FRAMED OPENING
L1	32.25-W x 68.0-H
L2	68.0-W x 43.0-H
L3	44.25-W x 68.0-H
R1	32.25-W x 68.0-H
R2	68.0-W x 43.0-H
R3	44.25-W x 68.0-H
B1	36.0-W x 37.25-H

SPECIAL NOTES:
 LADDER PACKAGE
 (1) DUO-SAFETY 24 FT.-2 SEC, 900A
 (1) DUO-SAFETY 14 FT. ROOF, 775A
 (1) DUO-SAFETY 10 FT. ATTIC, 585A
 STORAGE FOR
 (3) PIKE POLES WITH STANDARD HOOK
 (1) ARSON TRASH HOOK, UP TO 10FT LONG

CUSTOMER
 THIS DRAWING IS A CLOSE APPROXIMATION OF YOUR FIRE APPARATUS. IN ALL CASES WHERE THE DRAWING AND THE WRITTEN SPECIFICATION DIFFER, THE SPECIFICATION SHALL PREVAIL. PLEASE WORK WITH YOUR DEALER TO ASSURE THAT THE WRITTEN SPECIFICATION REPRESENTS WHAT YOU WANT IN YOUR FINISHED PRODUCT. SPARTAN EMERGENCY RESPONSE BUILDS TO THE WRITTEN SPECIFICATION, NOT THE DRAWING TO ASSURE THAT YOUR NEEDS ARE MET.

PROPRIETARY AND CONFIDENTIAL
 THE INFORMATION CONTAINED IN THIS DRAWING IS THE SOLE PROPERTY OF SPARTAN EMERGENCY RESPONSE. ANY REPRODUCTION IN PART OR AS A WHOLE WITHOUT THE WRITTEN PERMISSION OF SPARTAN EMERGENCY RESPONSE IS PROHIBITED. SPARTAN MOTORS USA, INC. D/B/A SPARTAN EMERGENCY RESPONSE.

REV	DATE	DESCRIPTION	NAME
2	11/12/18	ENG UPDATES-MIGRATION	SS/DD
1	5/11/17	CHANGES FROM MARKUP	W.C.
0	03/24/16	INITIAL PROPOSAL	M.G.H.

SCALE: NOT TO SCALE

CUSTOMER:
 TRUCK NUMBER: MODEL 2107-08
 DEALER: